


① BASEMENT ORGANIZATION UNITS
1/8" = 1'-0"


Basement Organizational Units

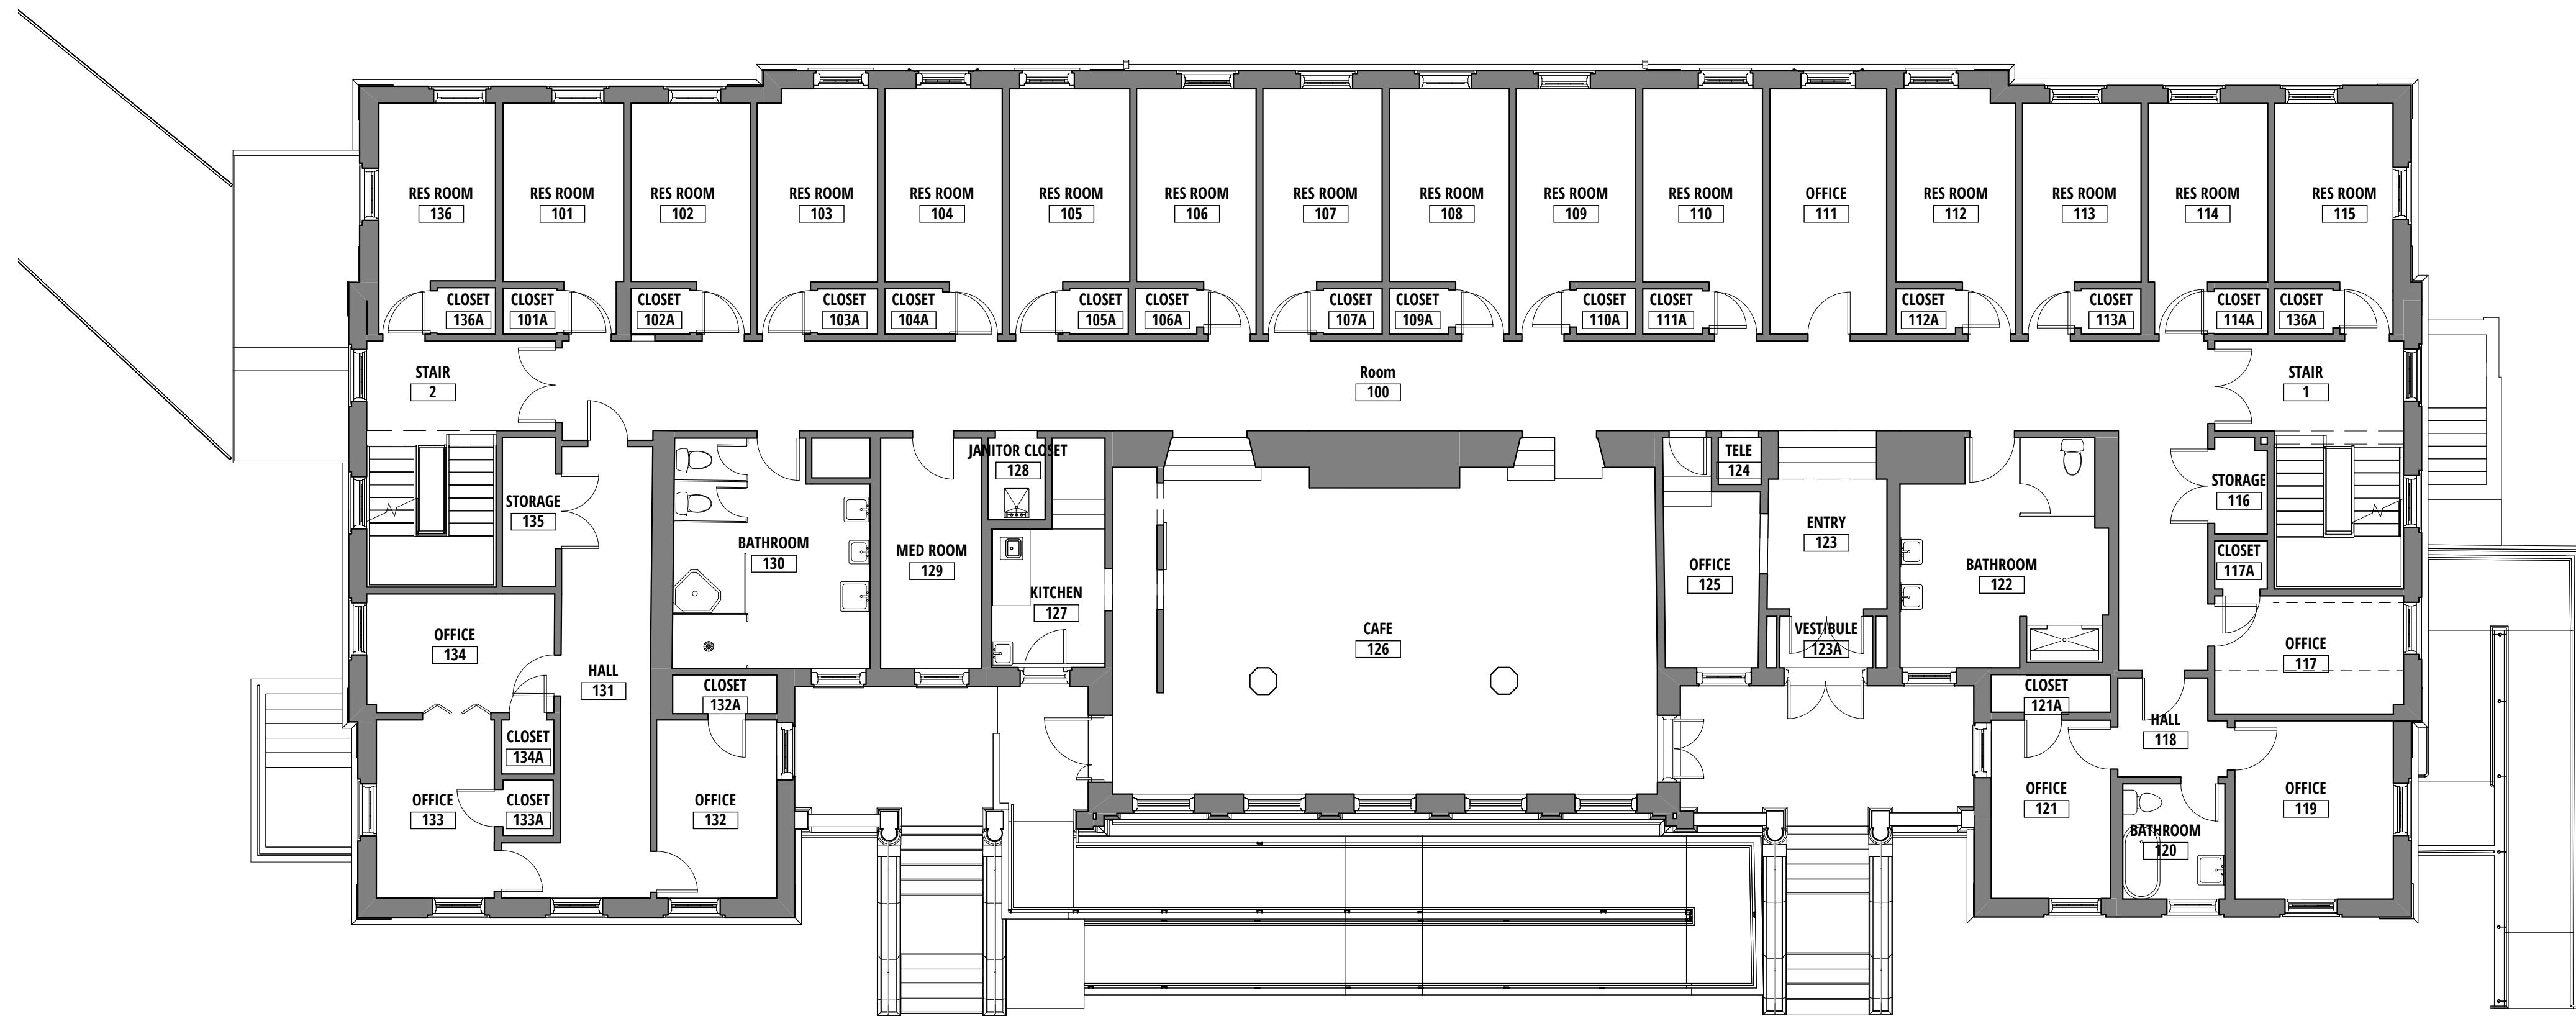


Boston Public Health Commission
Transitions
 201 River Street, Boston, MA, USA

Level 1 Organizational Units

① LEVEL 1 ORGANIZATION UNITS
1/8" = 1'-0"

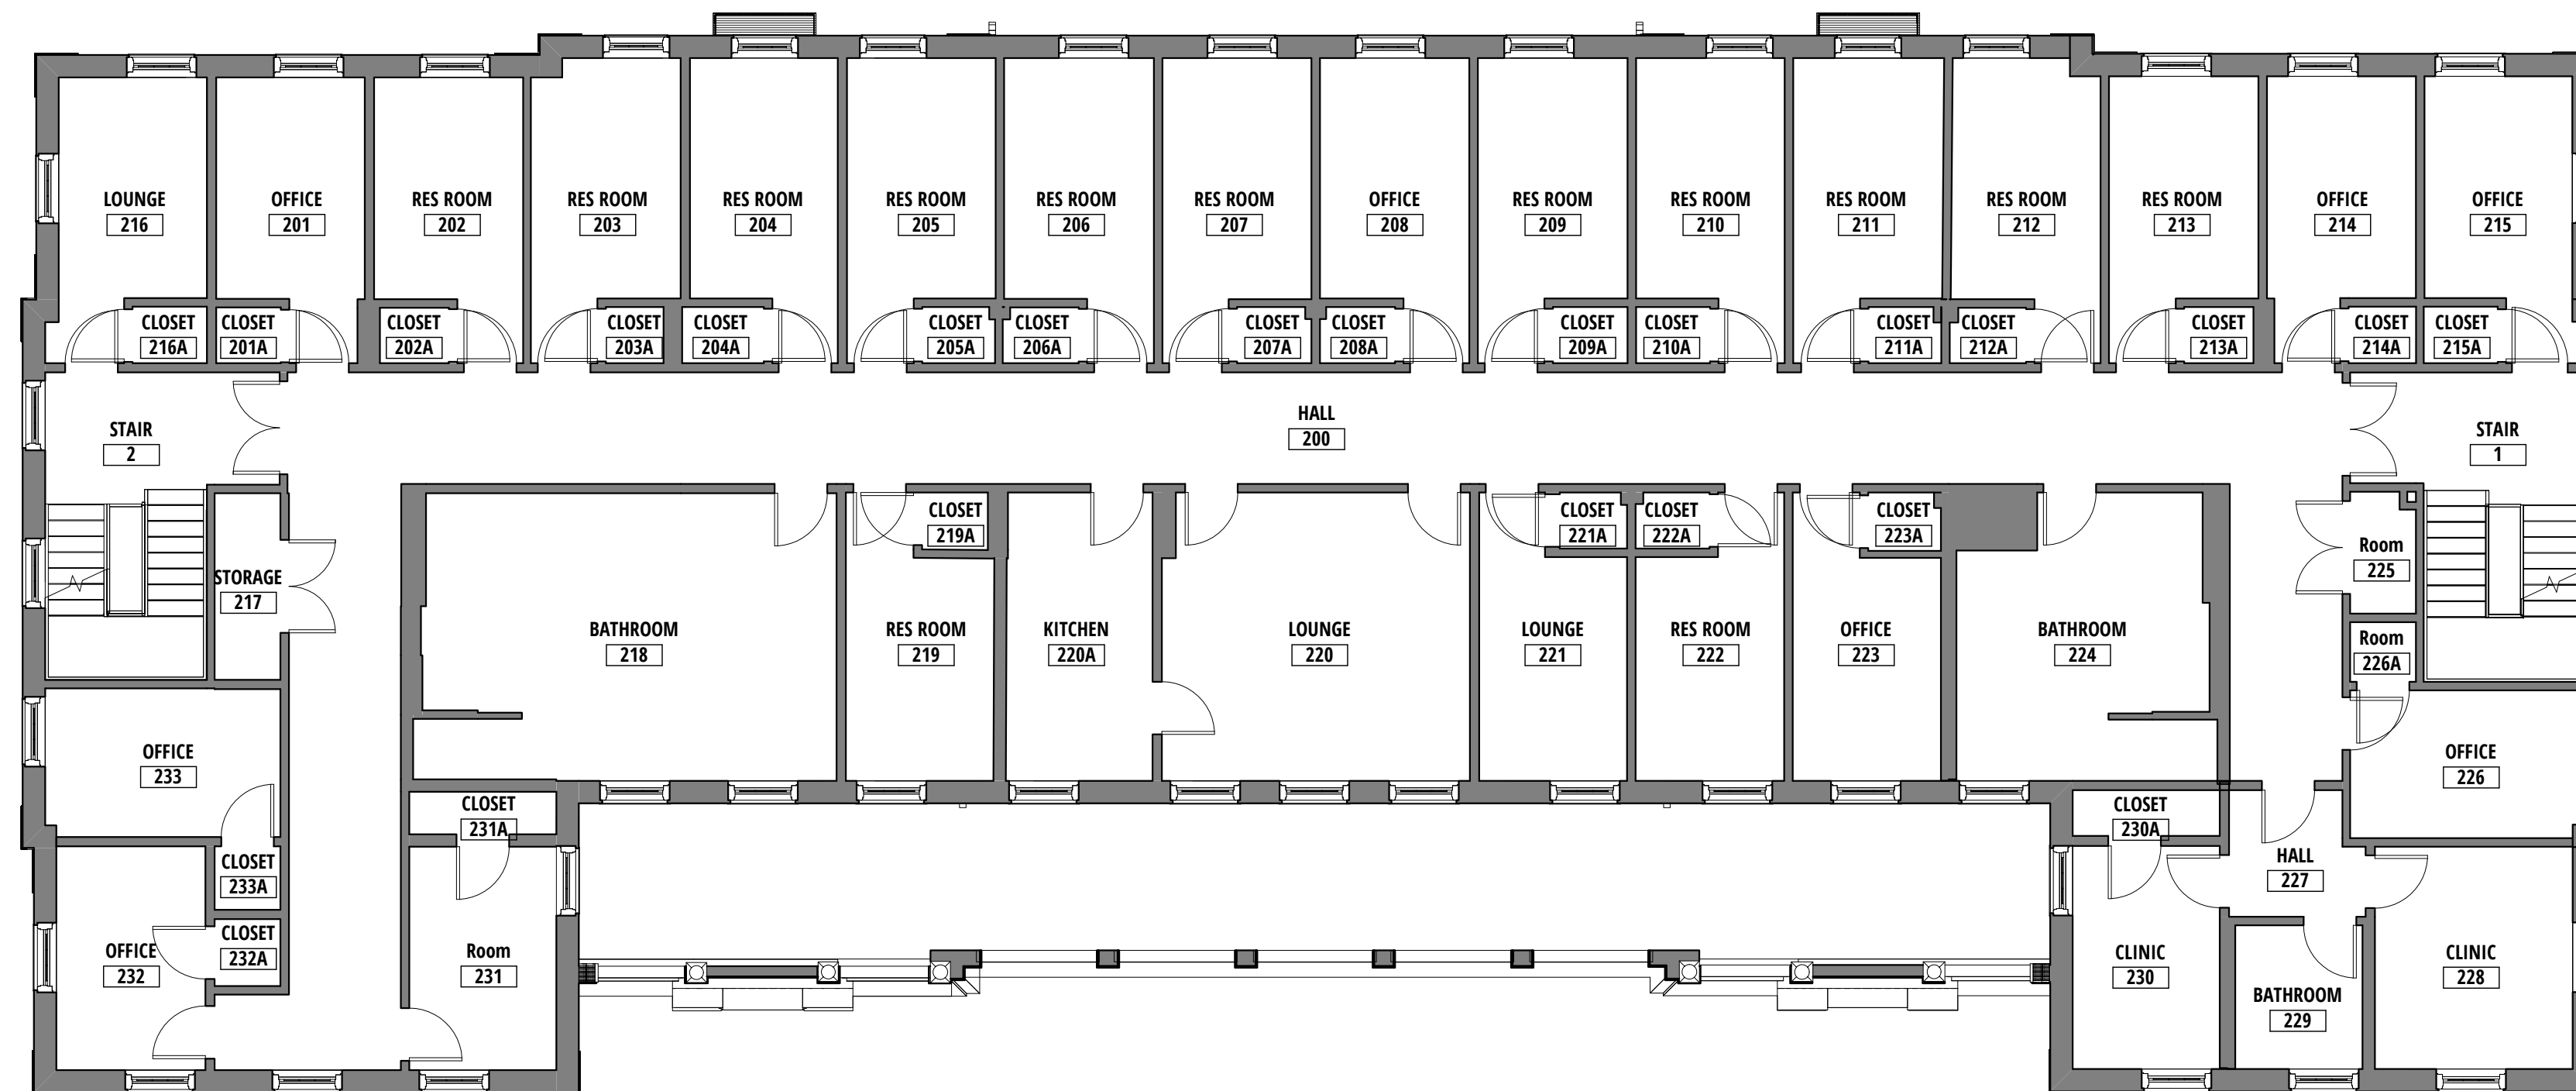


Boston Public Health Commission
Transitions
 201 River Street, Boston, MA, USA

 

Level 2 Organizational Units

① LEVEL 2 ORGANIZATION UNITS
1/8" = 1'-0"

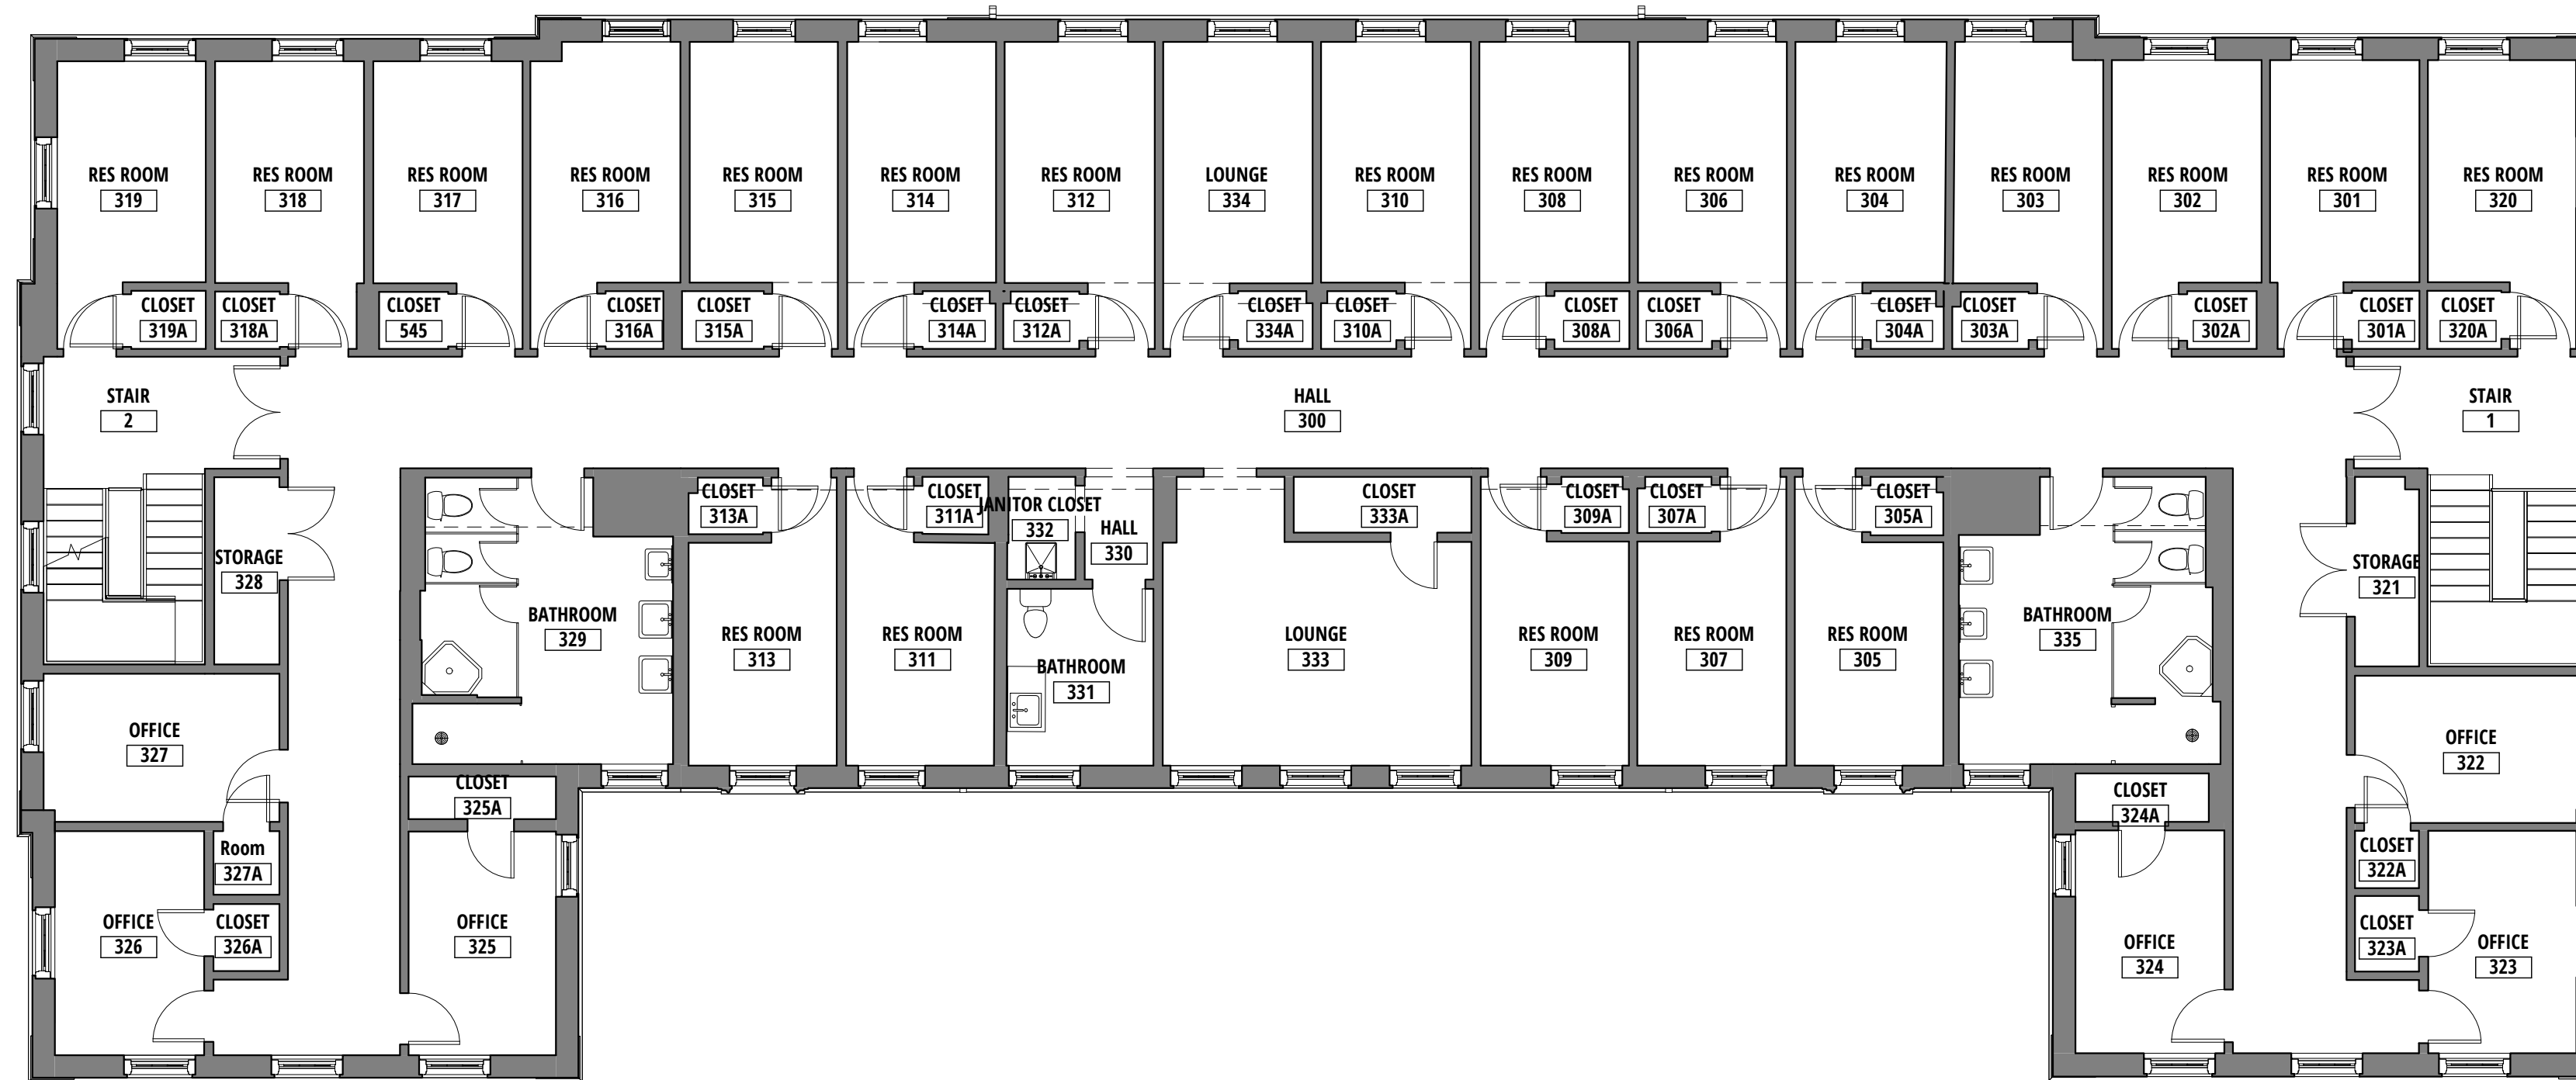

Boston Public Health Commission
Transitions
 201 River Street, Boston, MA, USA



Level 3 Organizational Units

① LEVEL 3 ORGANIZATION UNITS
 1/8" = 1'-0"

LLB

ARCHITECTS

Lerner Ladds Bartels


Pawtucket, RI

401.421.7715

Worcester, MA

508.556.4648

www.LLBarch.com

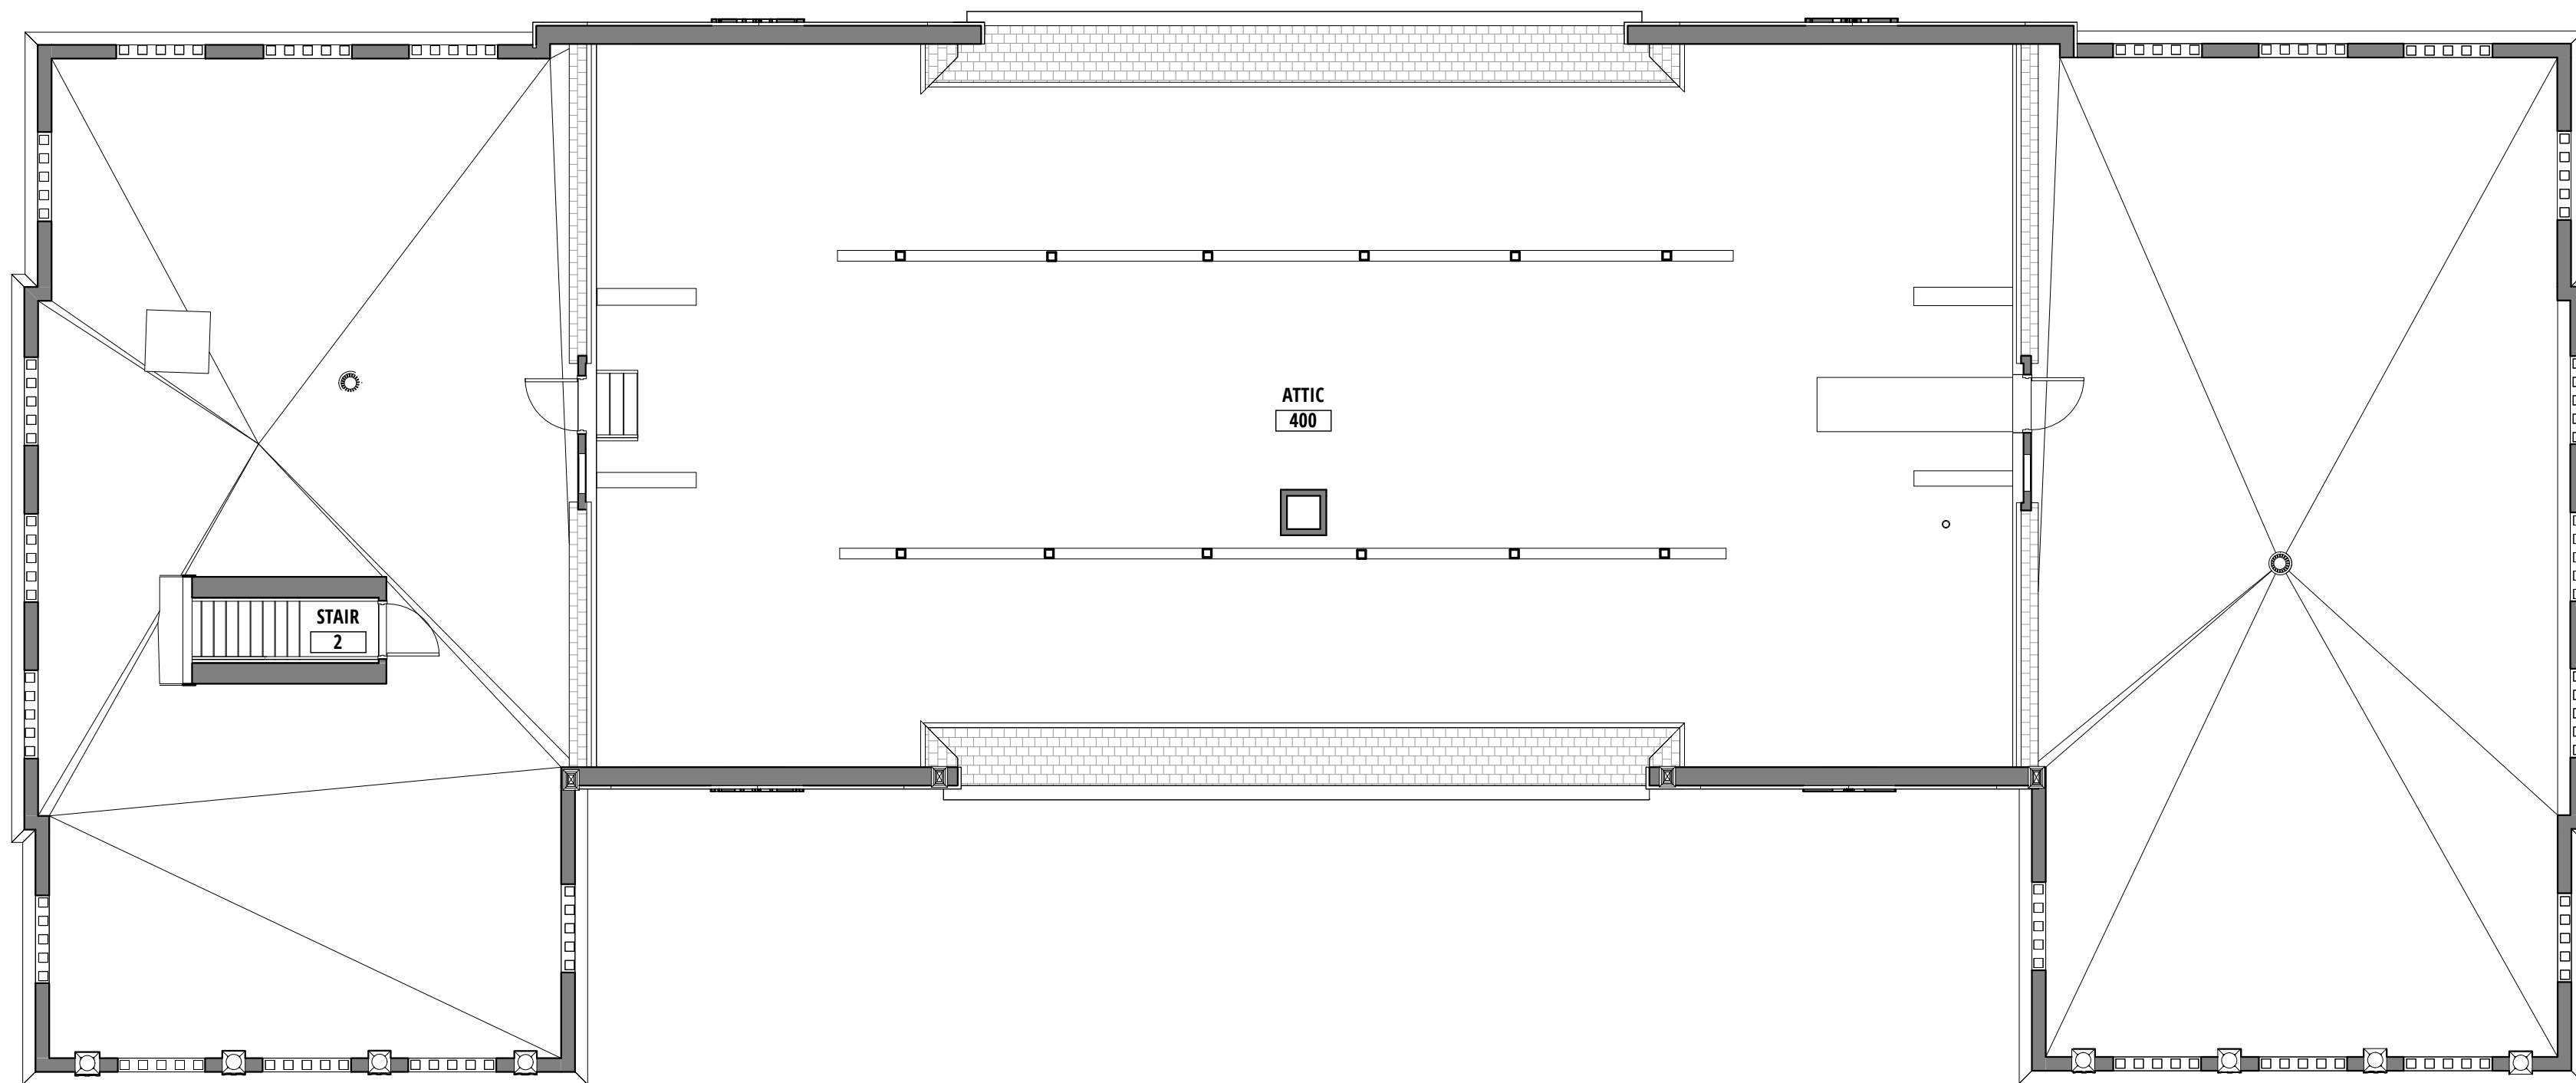

Boston Public Health Commission
Transitions
201 River Street, Boston, MA, USA

Level 4 Organizational Units

① LEVEL 4 ORGANIZATION UNITS
1/8" = 1'-0"

OU1.04

LLB

ARCHITECTS

Lerner Ladds Bartels


Pawtucket, RI

401.421.7715

Worcester, MA

508.556.4648


www.LLBarch.com

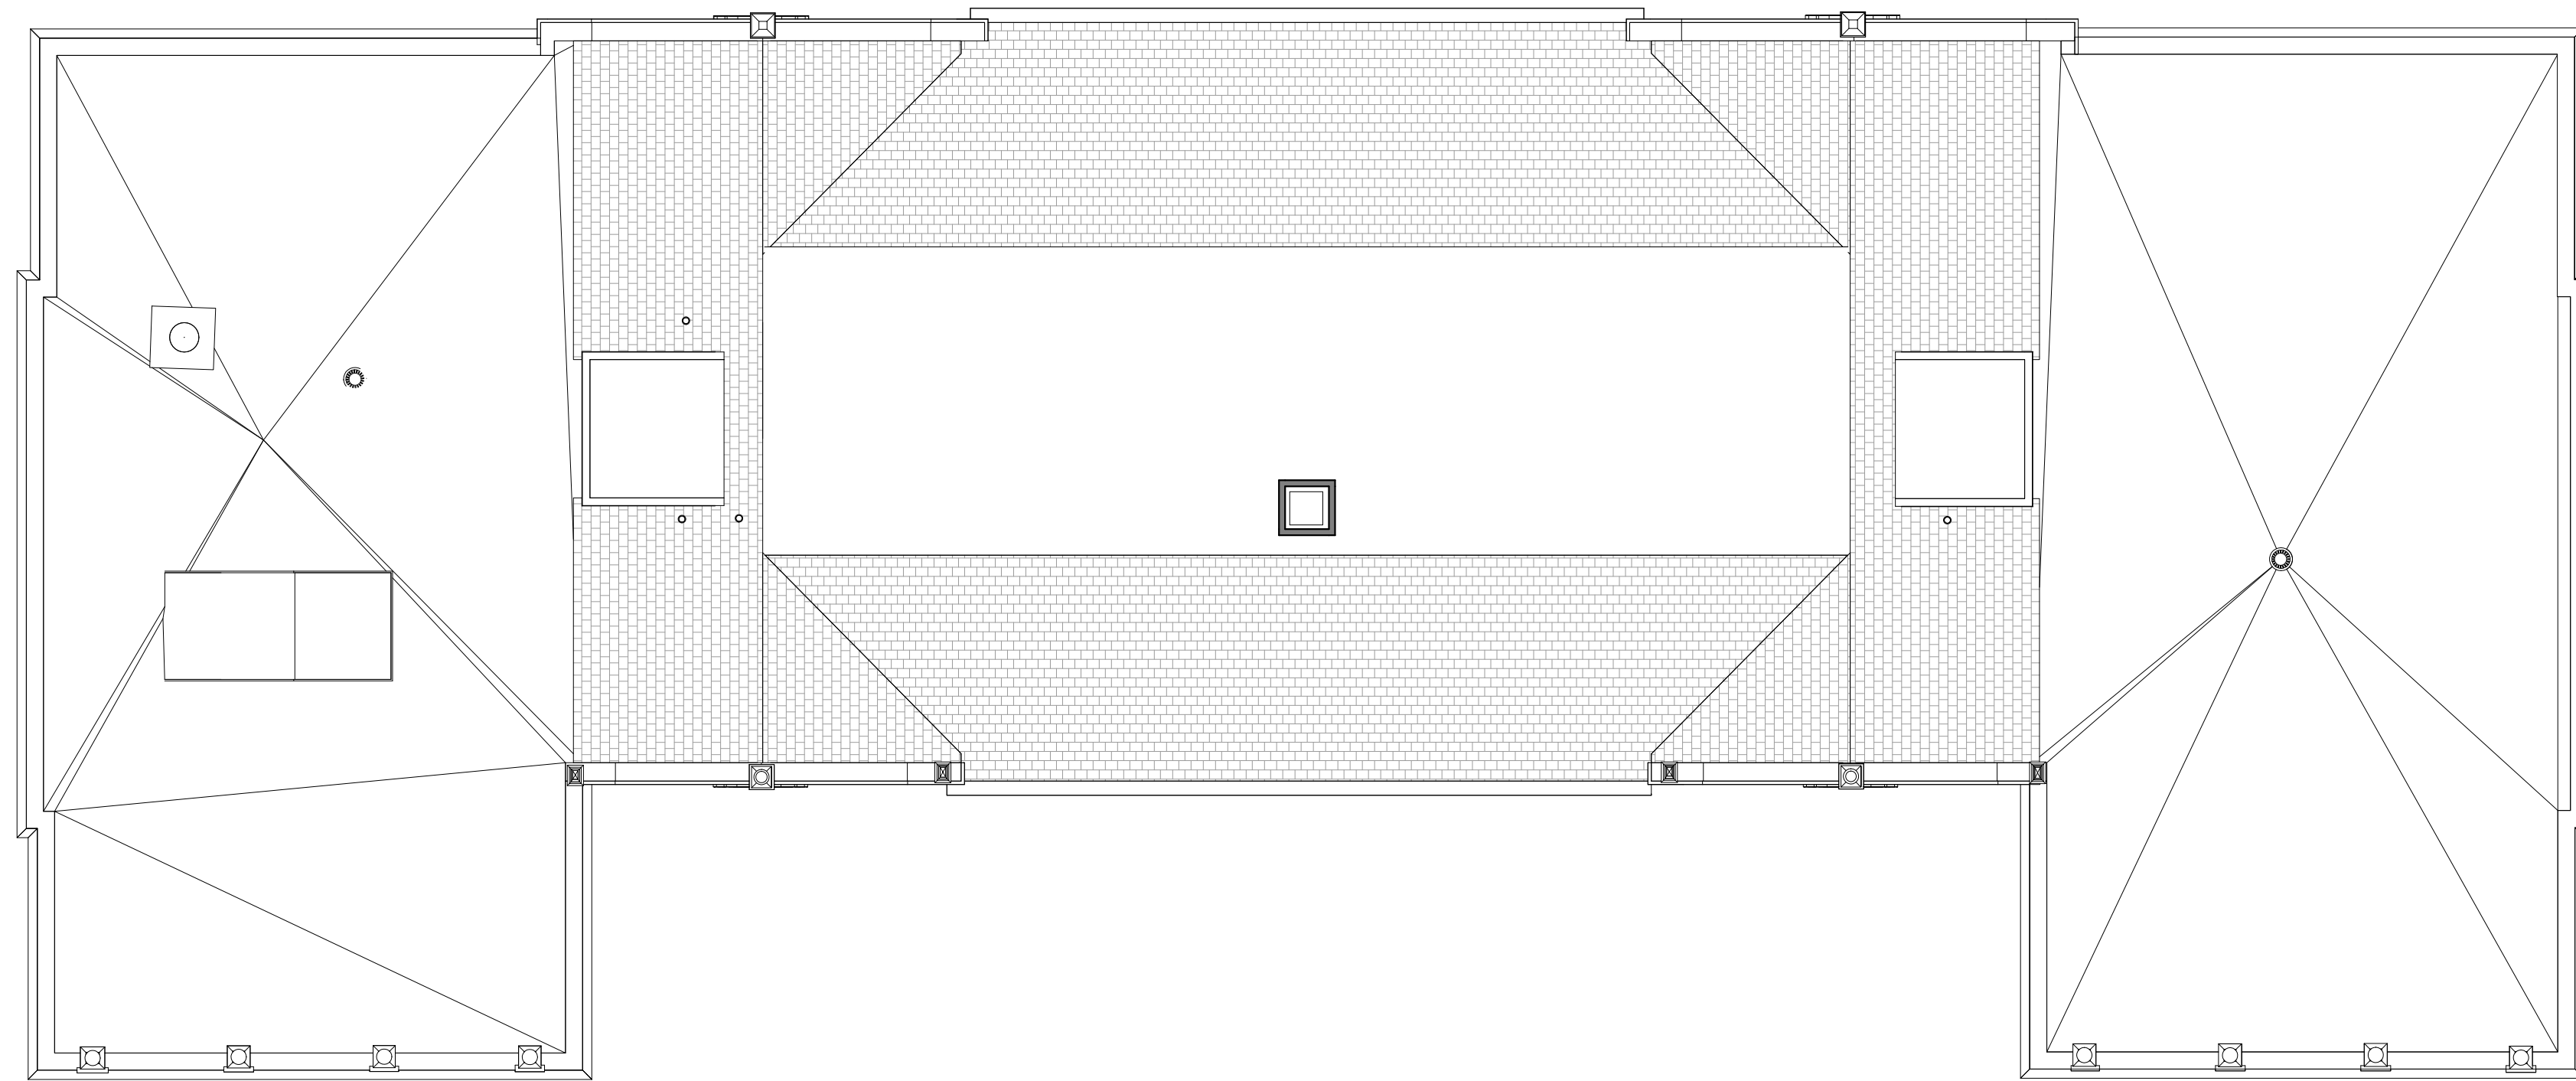

Boston Public Health Commission

Transitions

201 River Street, Boston, MA, USA

 

Roof Organizational Units

① ROOF ORGANIZATION UNITS
1/8" = 1'-0"

OU1.05